

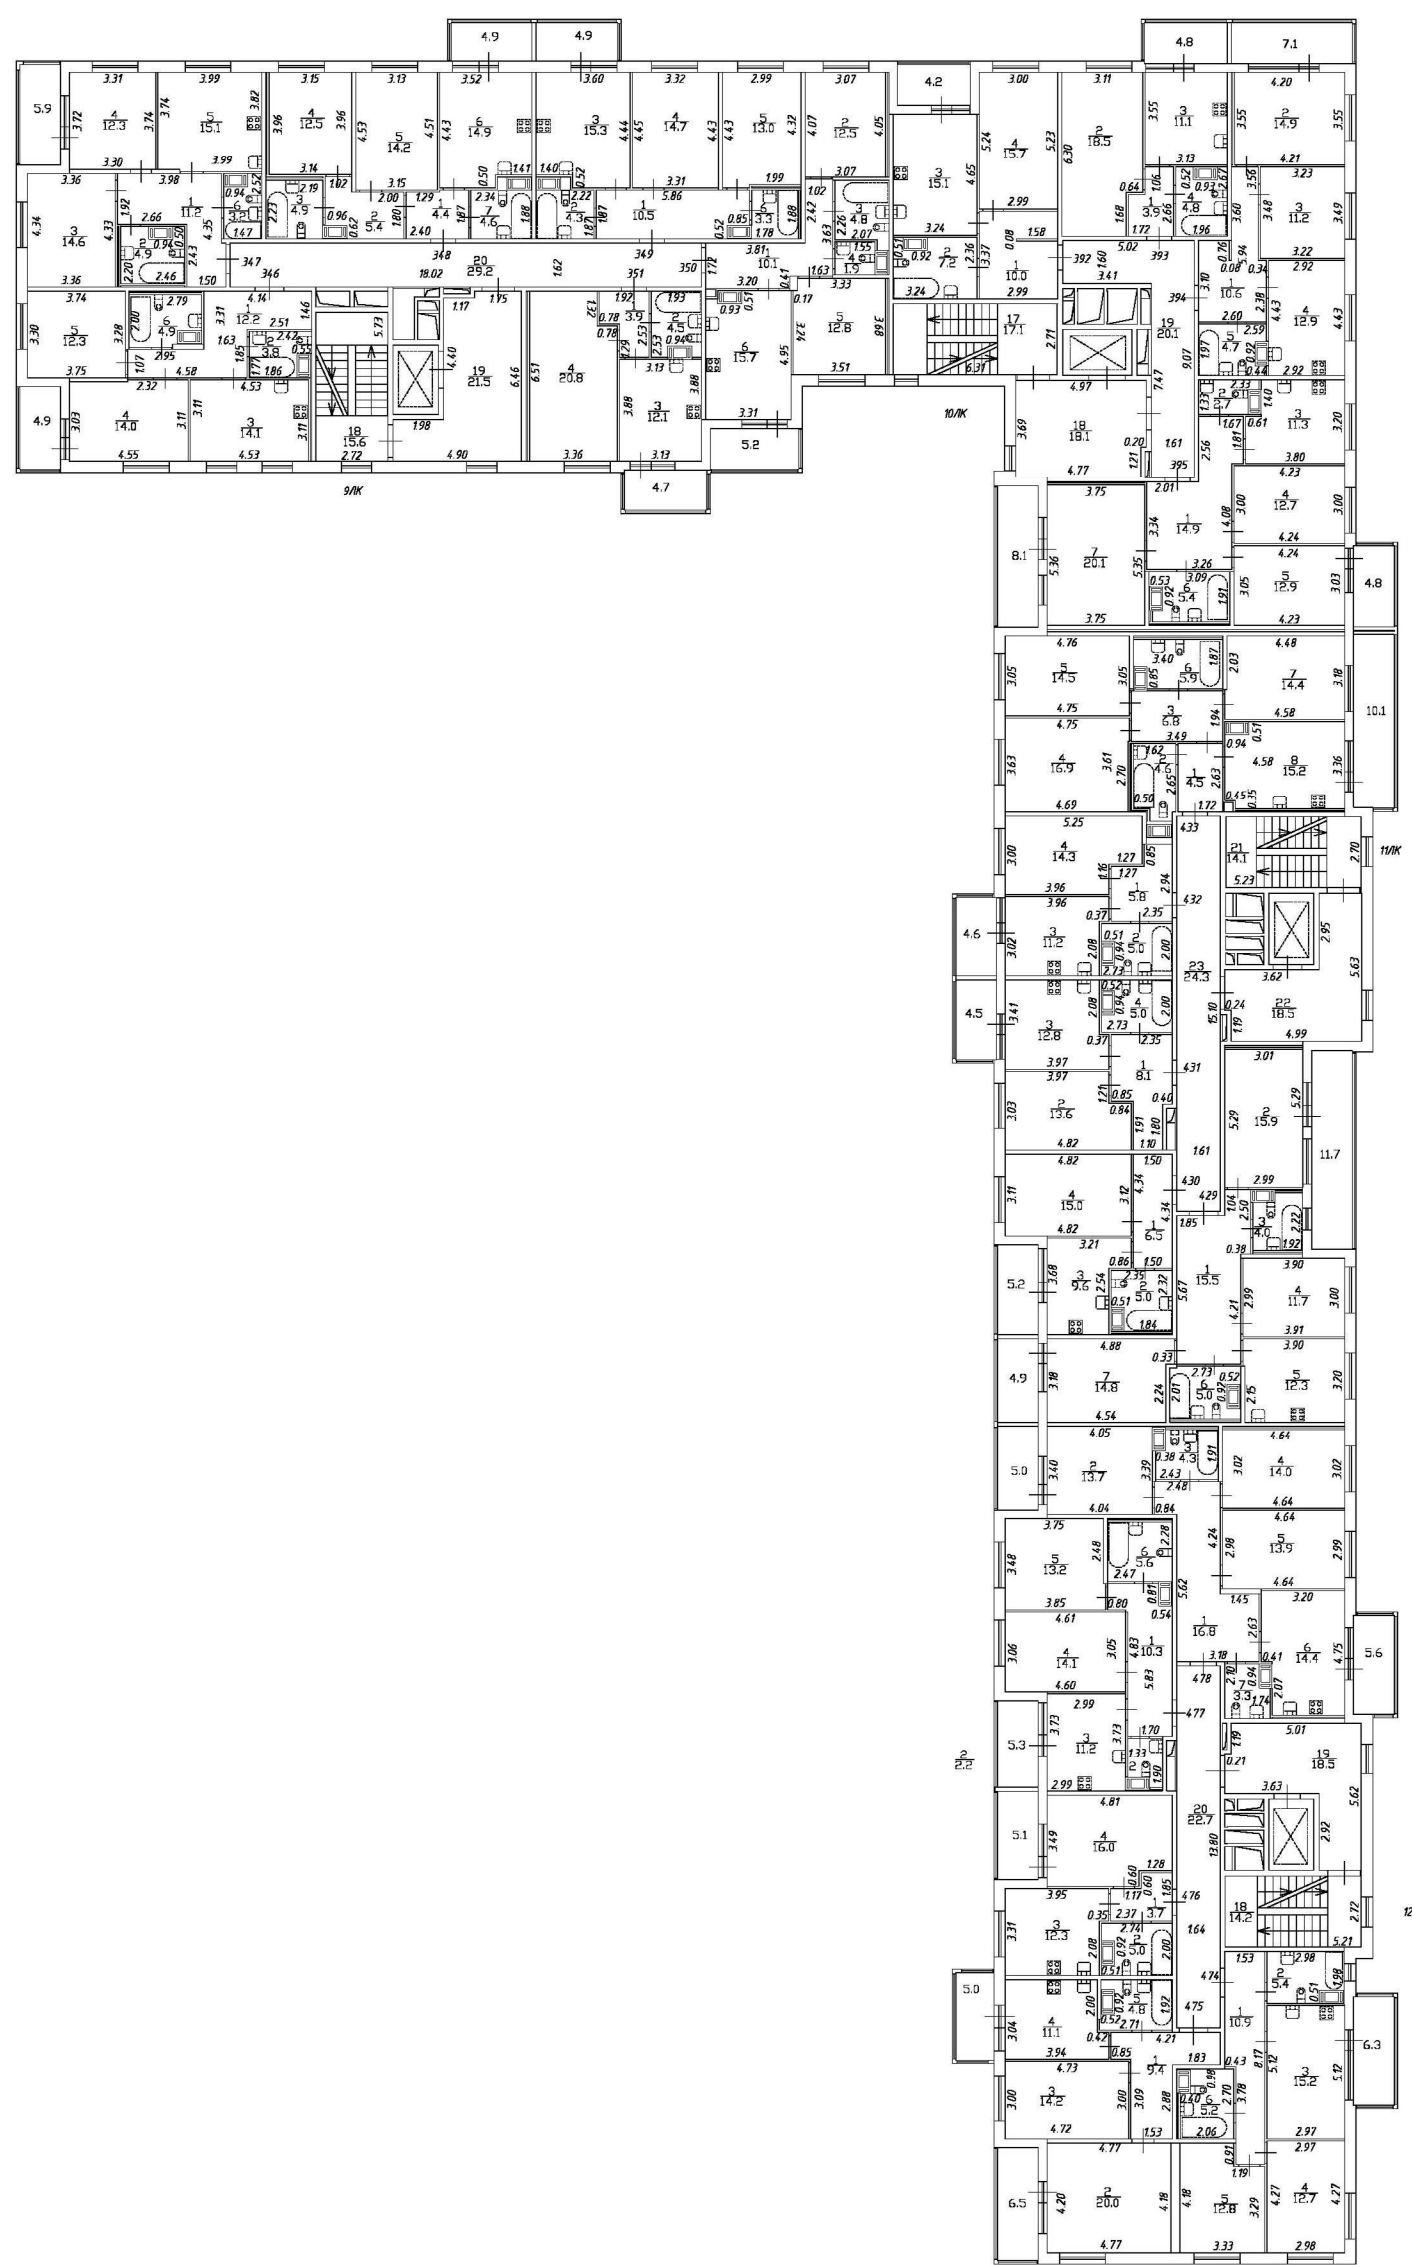
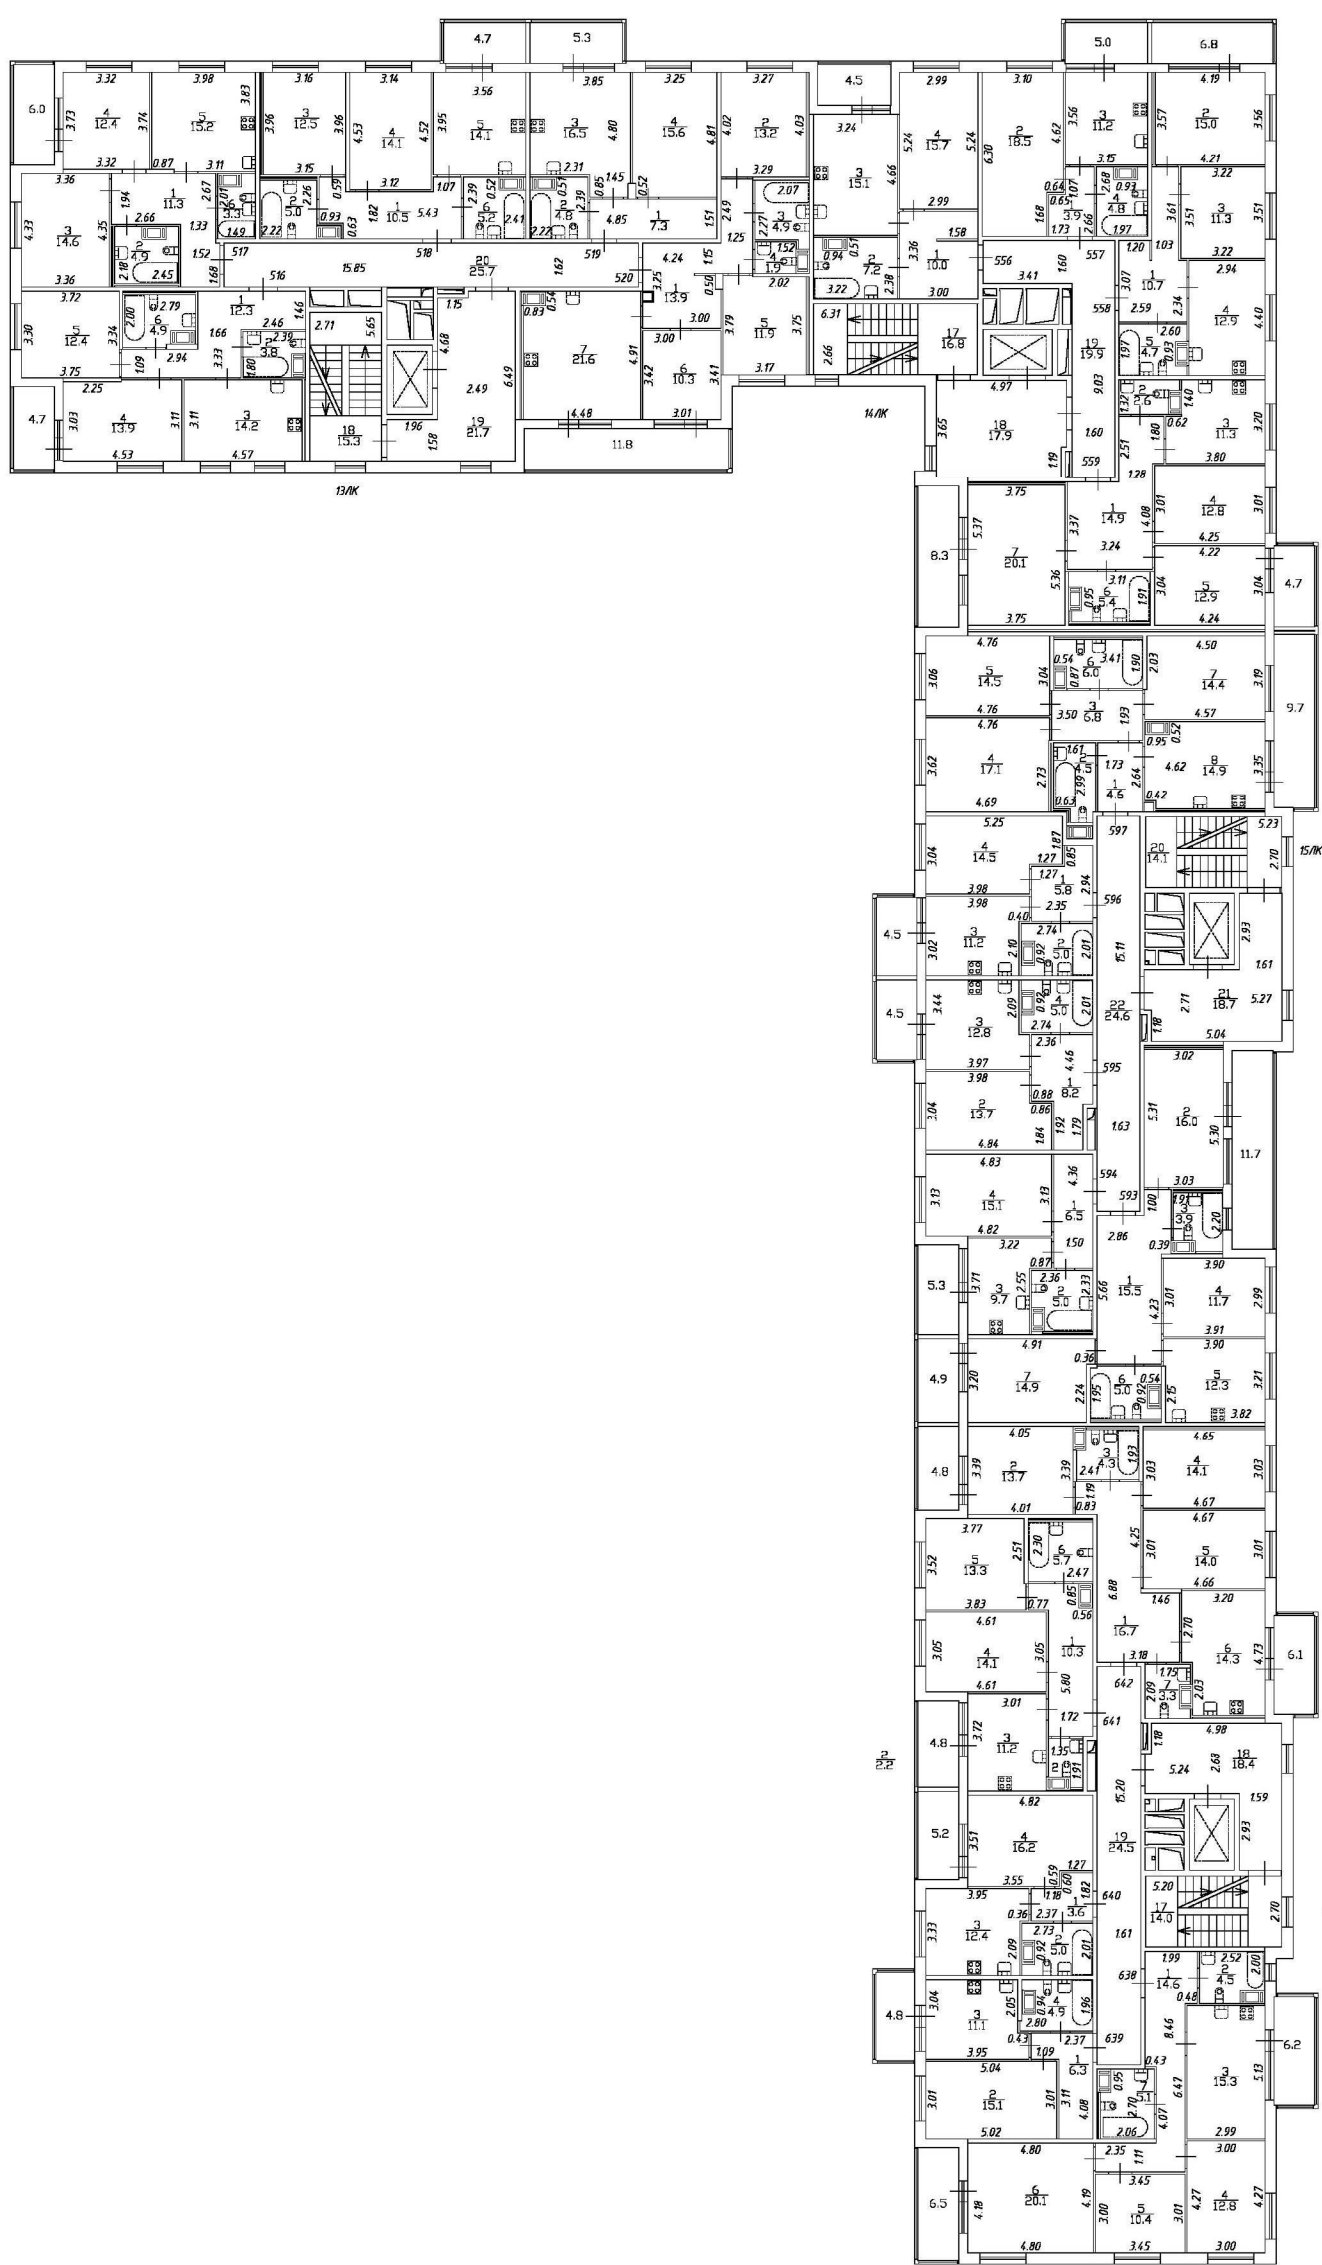


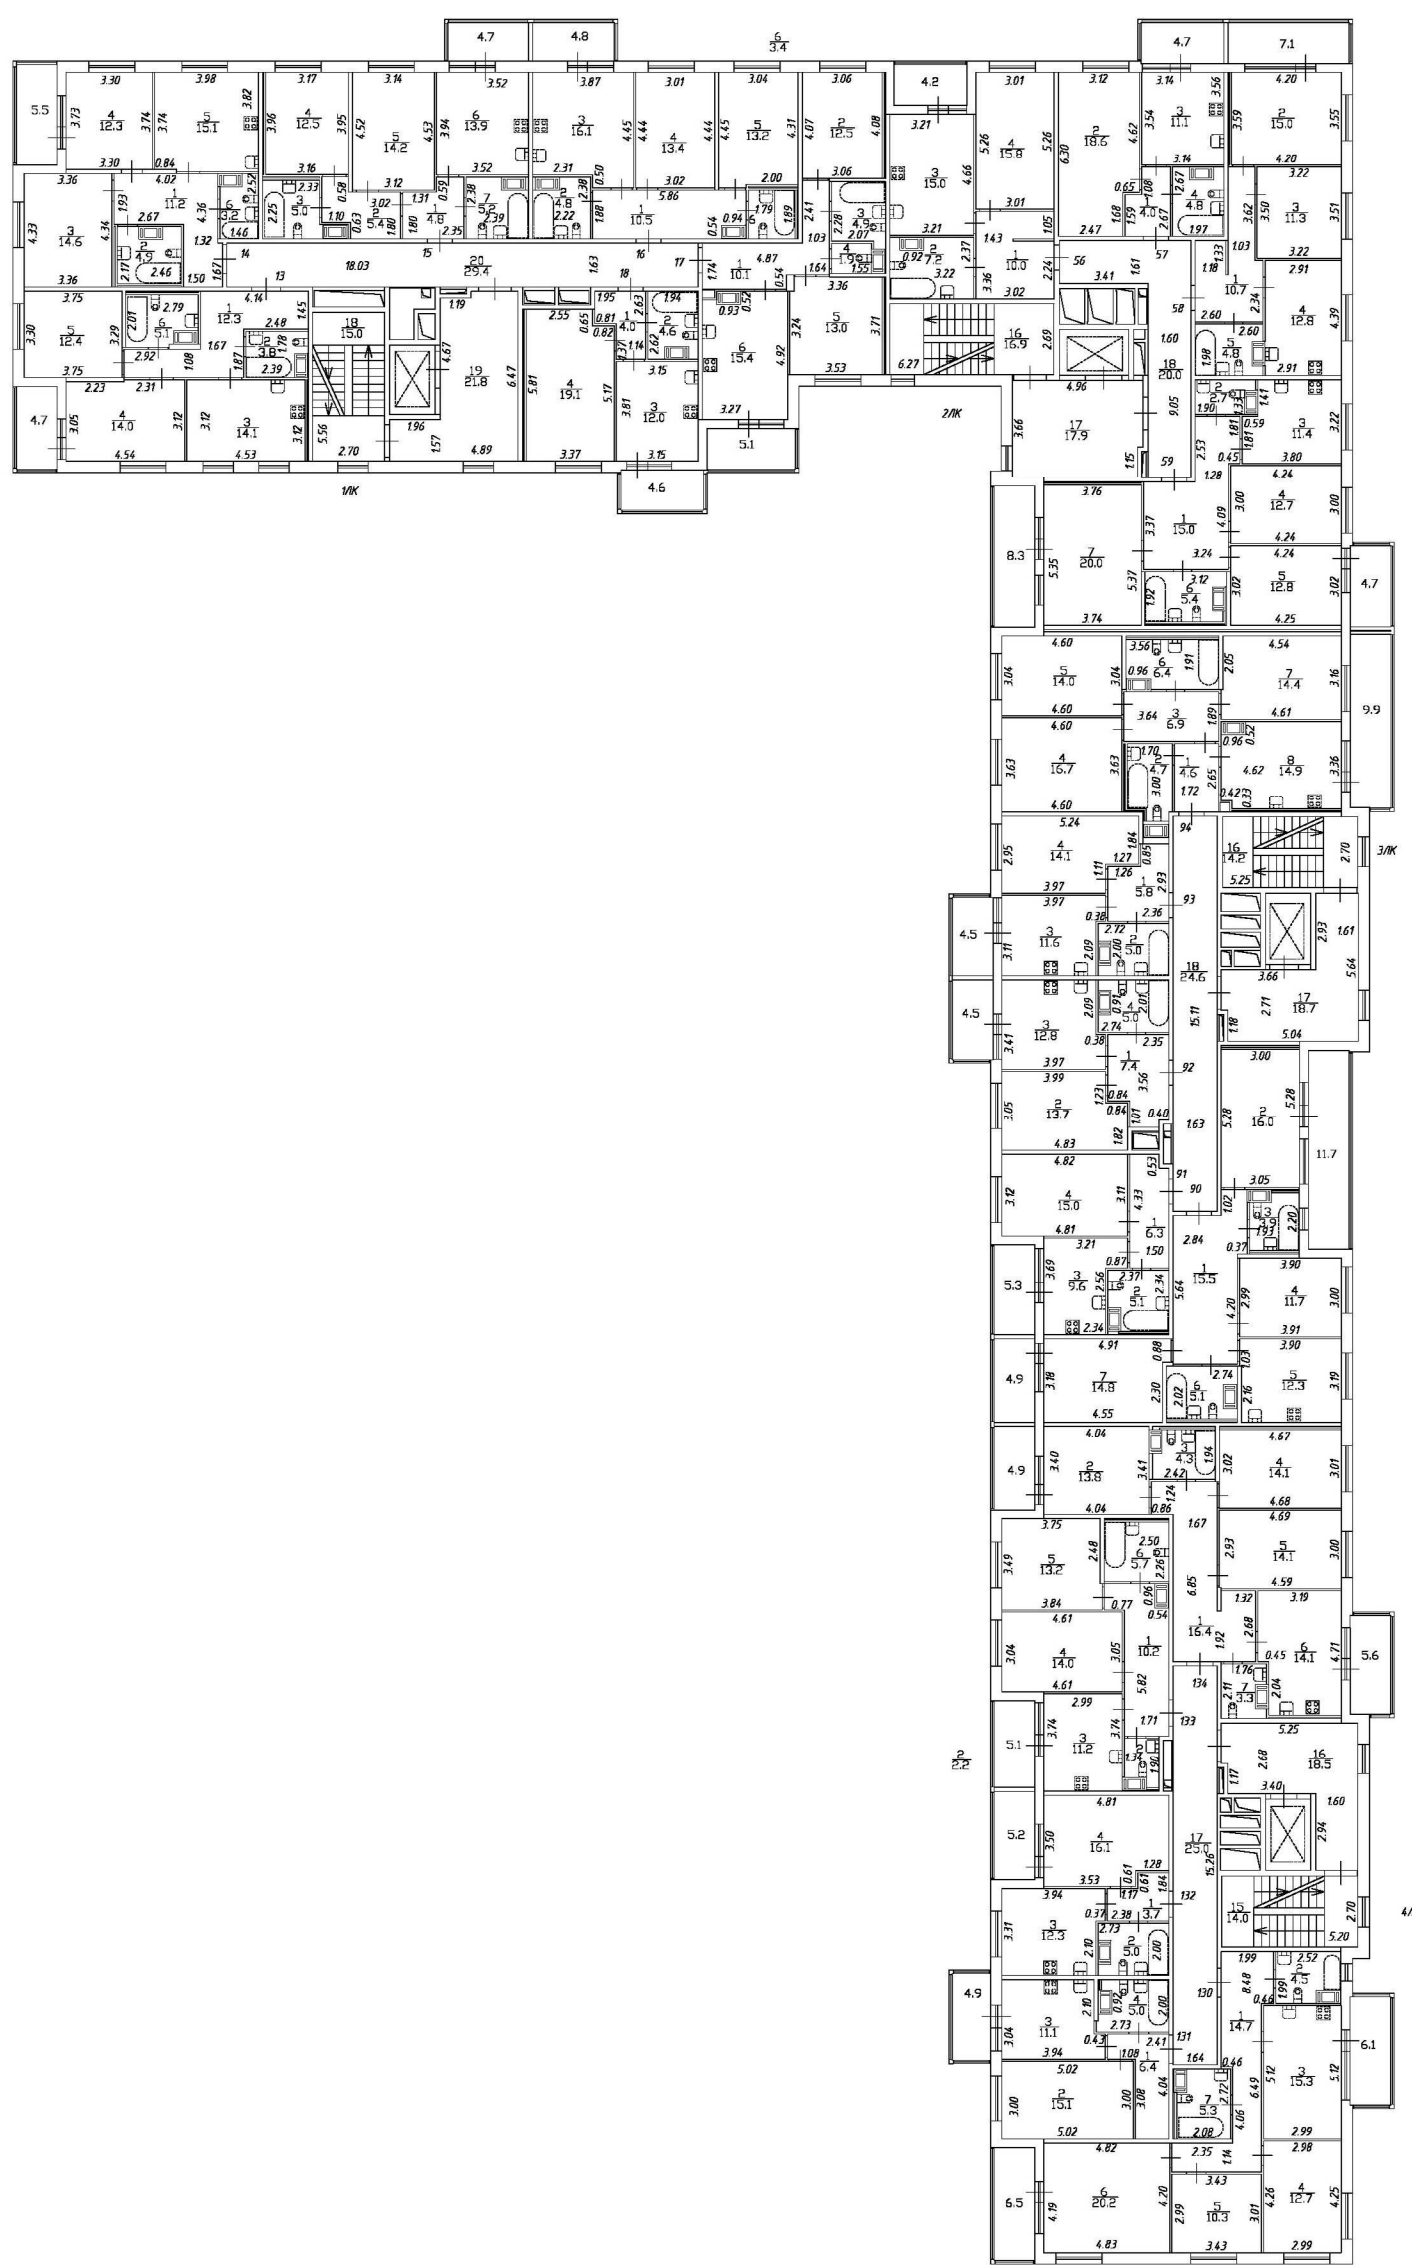

План 5 этажа
№ 282

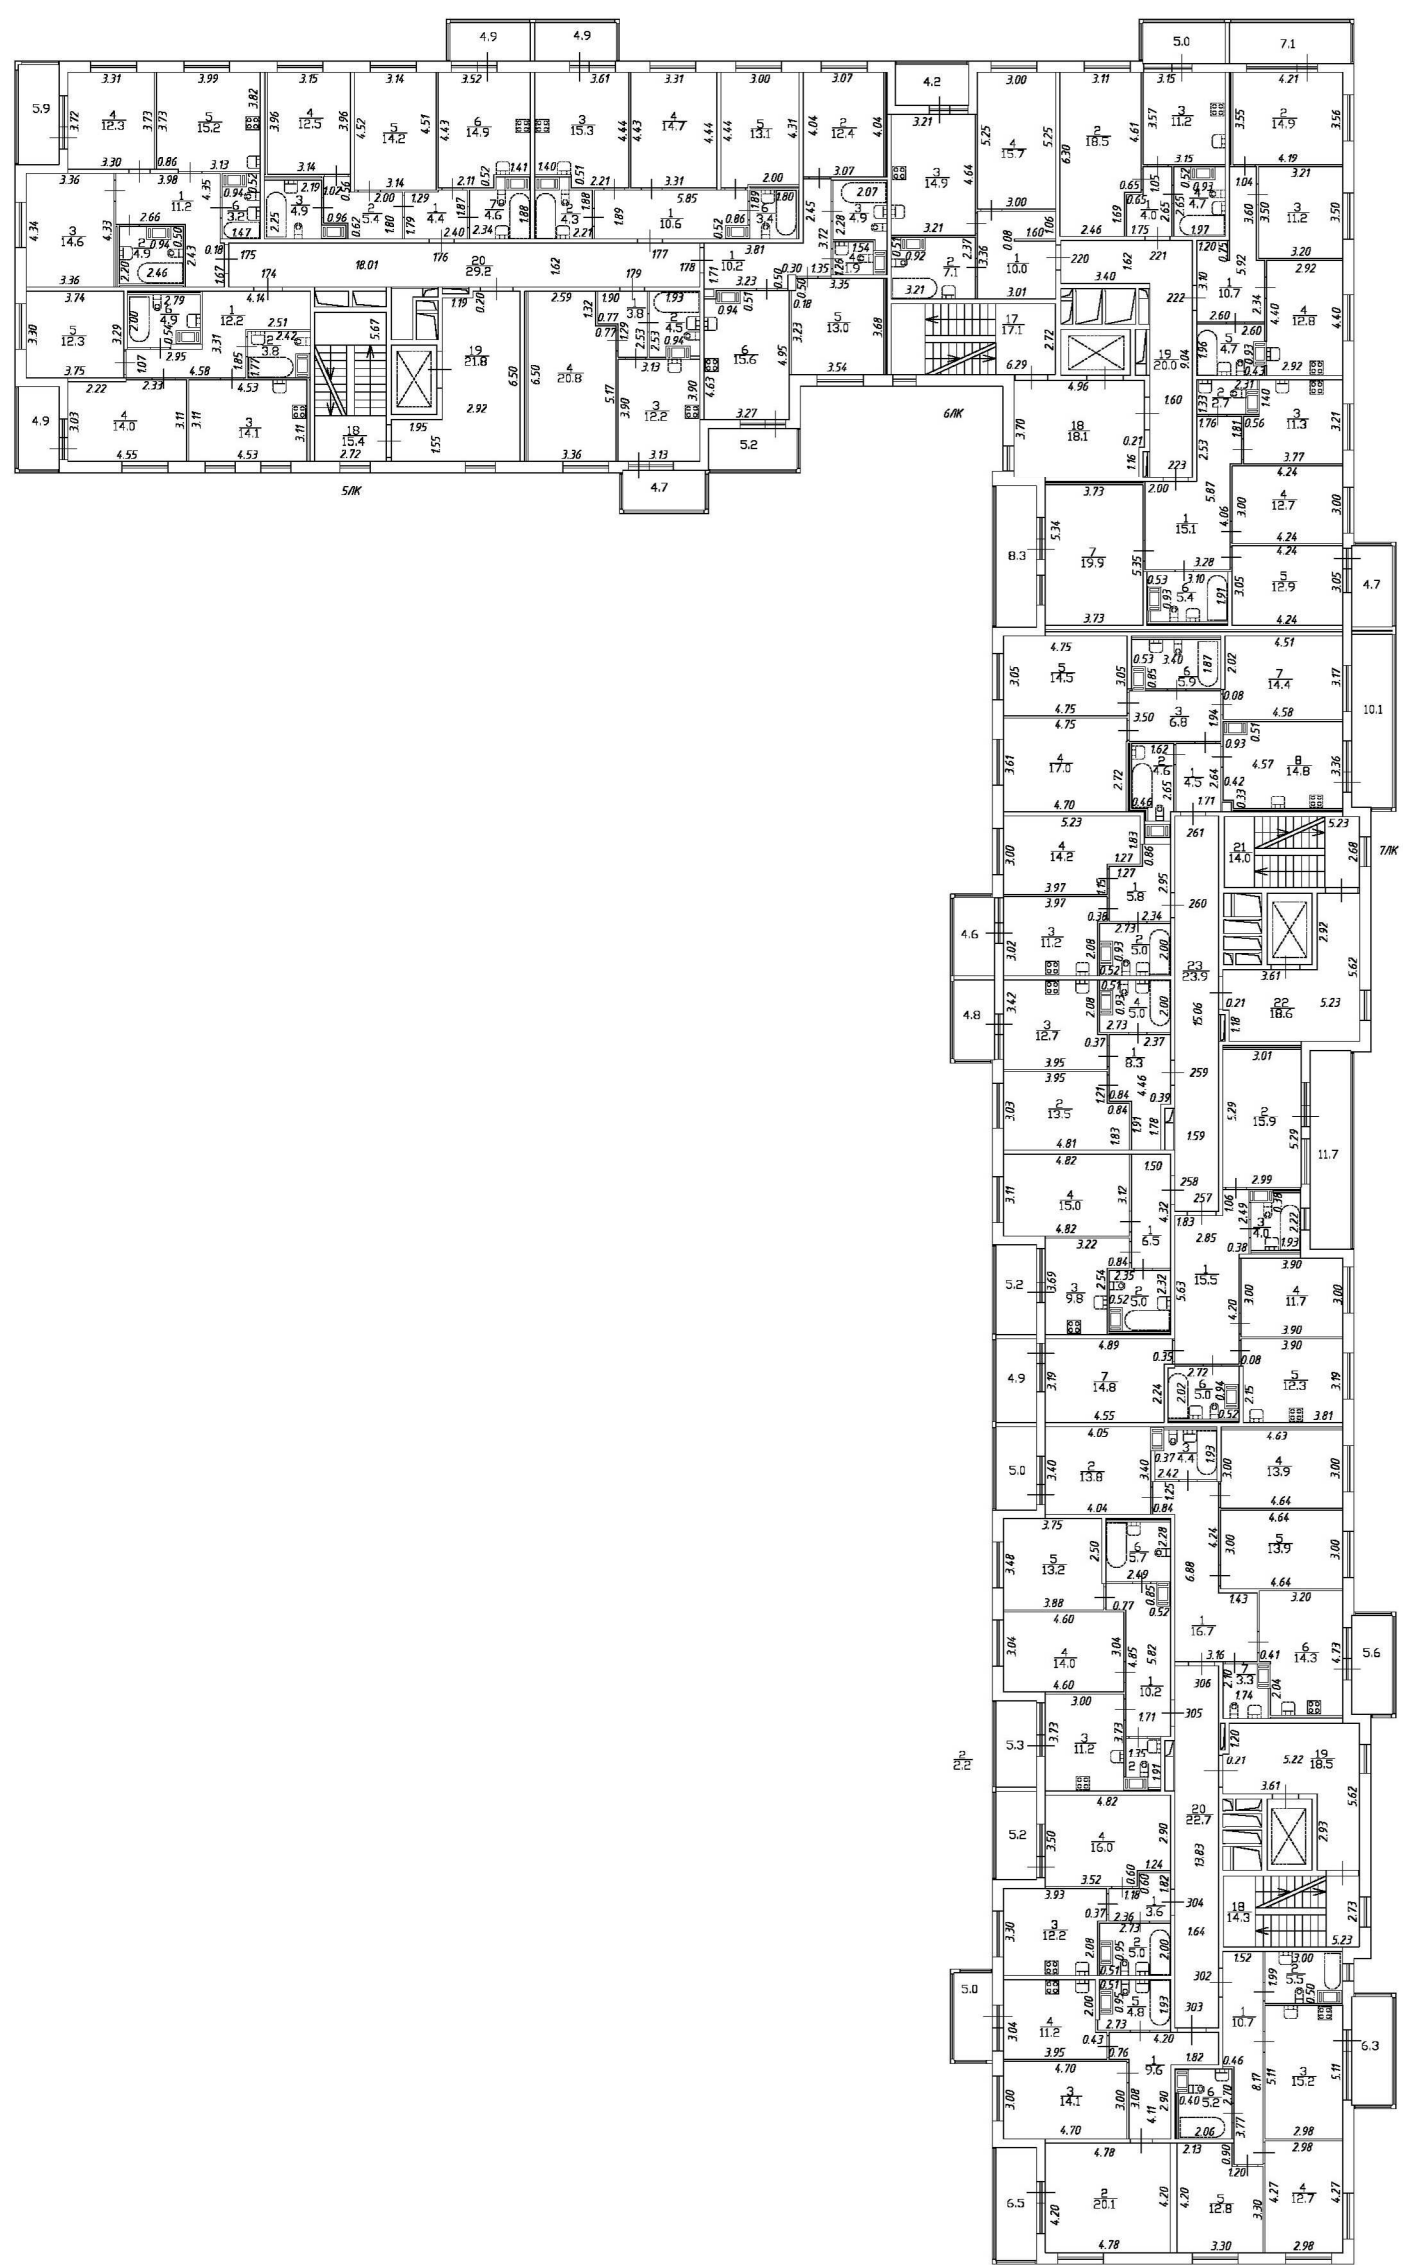

